

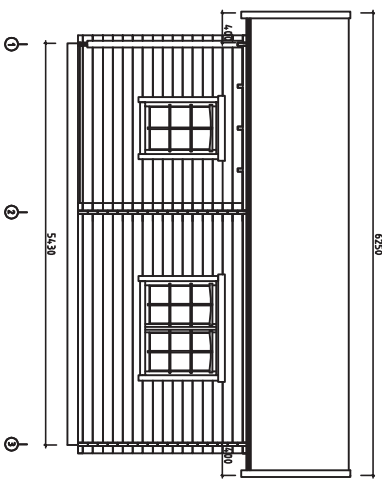
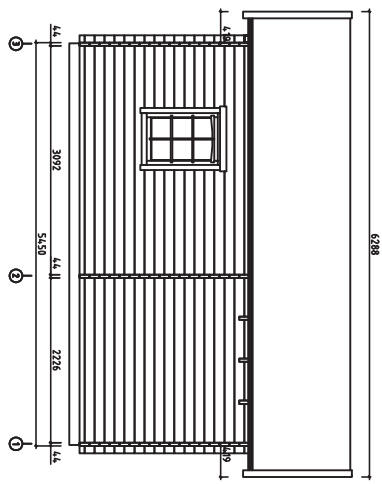
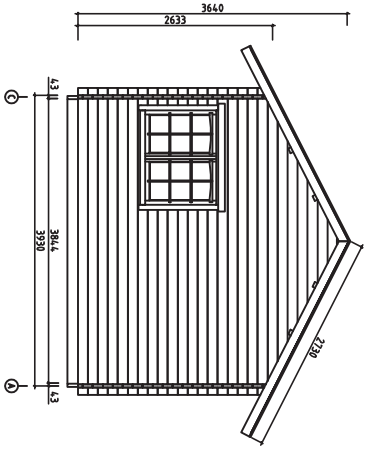
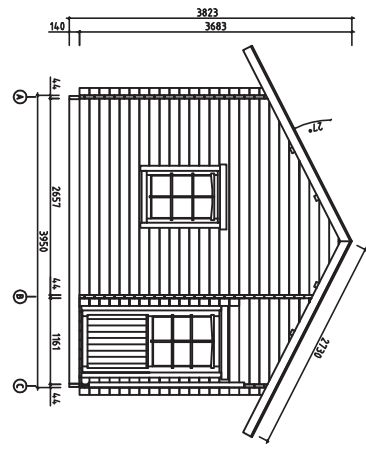
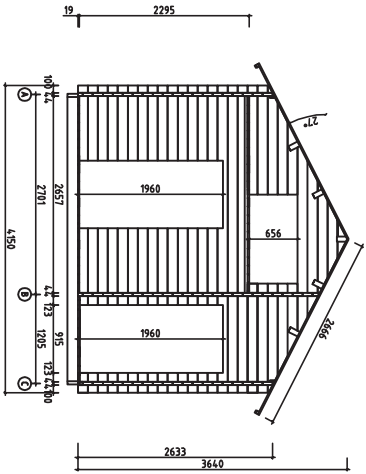
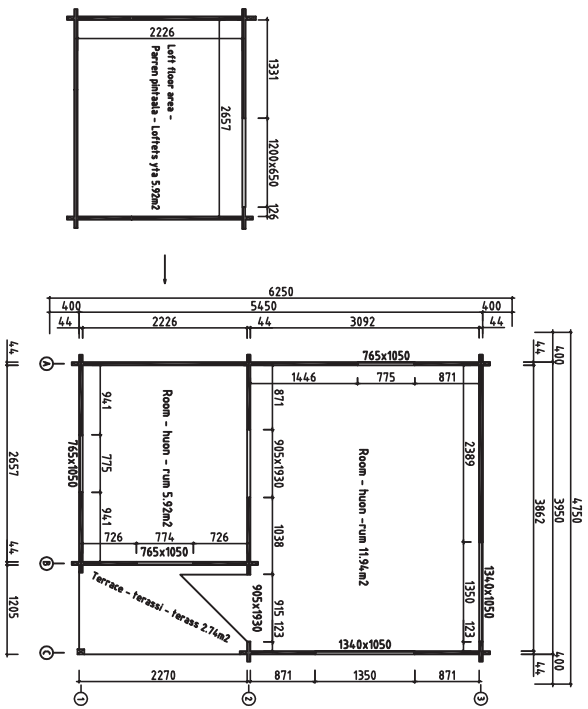
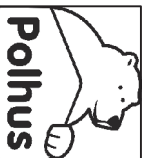
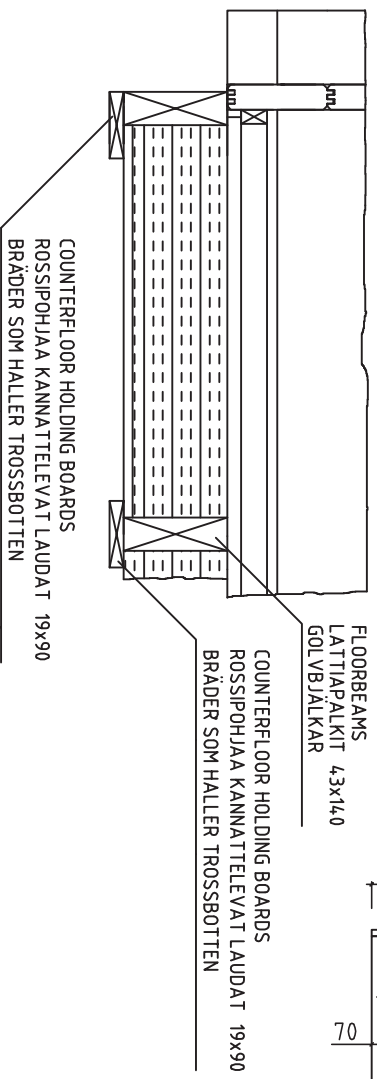


P5639-44 Folkstugan


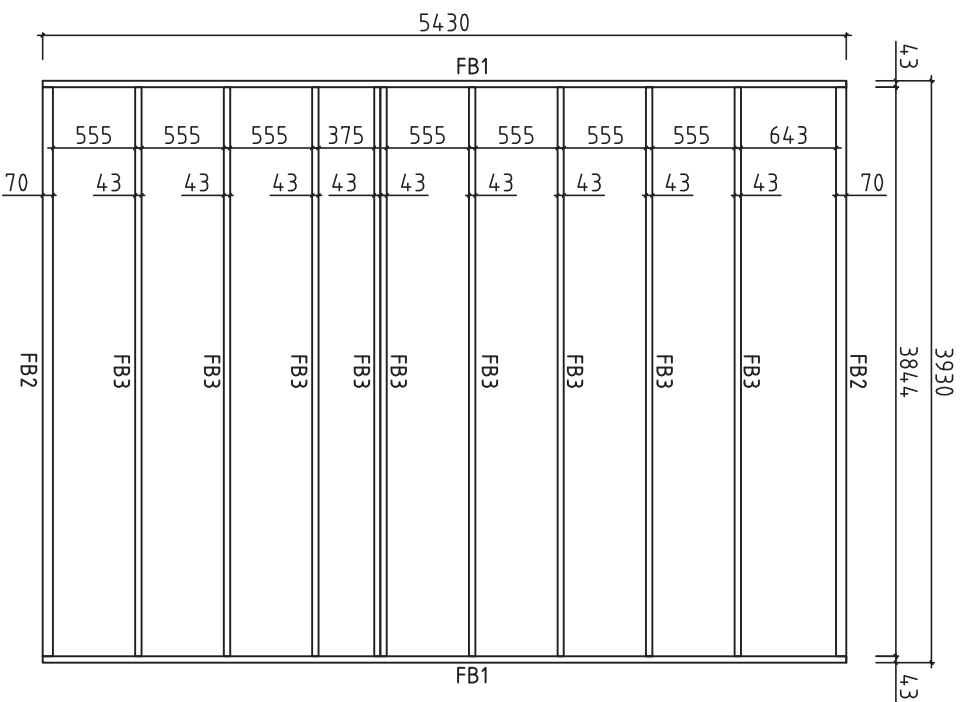


Kood	P5639-44 Folkstugan		Leht	1
Jooks	Views-kuvat-sedd		Hooikava	1:100
Määr./pl	4,4x135		Kaup	02.09.2014
Joonestas	File P5639-44 Folkstugan views.dwg			


NB!!! PLACE FIRST WALLBEAM ROUND OVER THE FLOORBEAMS FRAME 10mm
 NB!!! FIX THE HALF BEAMS INTO FLOORBEAMS WITH SCREWS 4.5x90

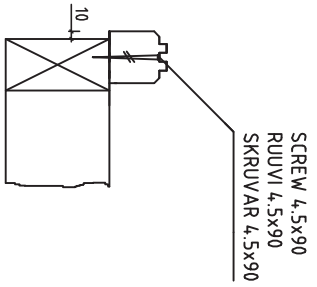


Kood	P5639-44 Folkstugan	Leht	2
Joonis	Floorbeams - Lattiapalkit - Golvbjälkar	Moottori	1:35
Materiaali	4.3x14.0, 7.0x14.0	Kaup.	02.09.2014
Joonesta	K.Kahu	File	P5639-44 Folkstugan Floorbeam.dwg

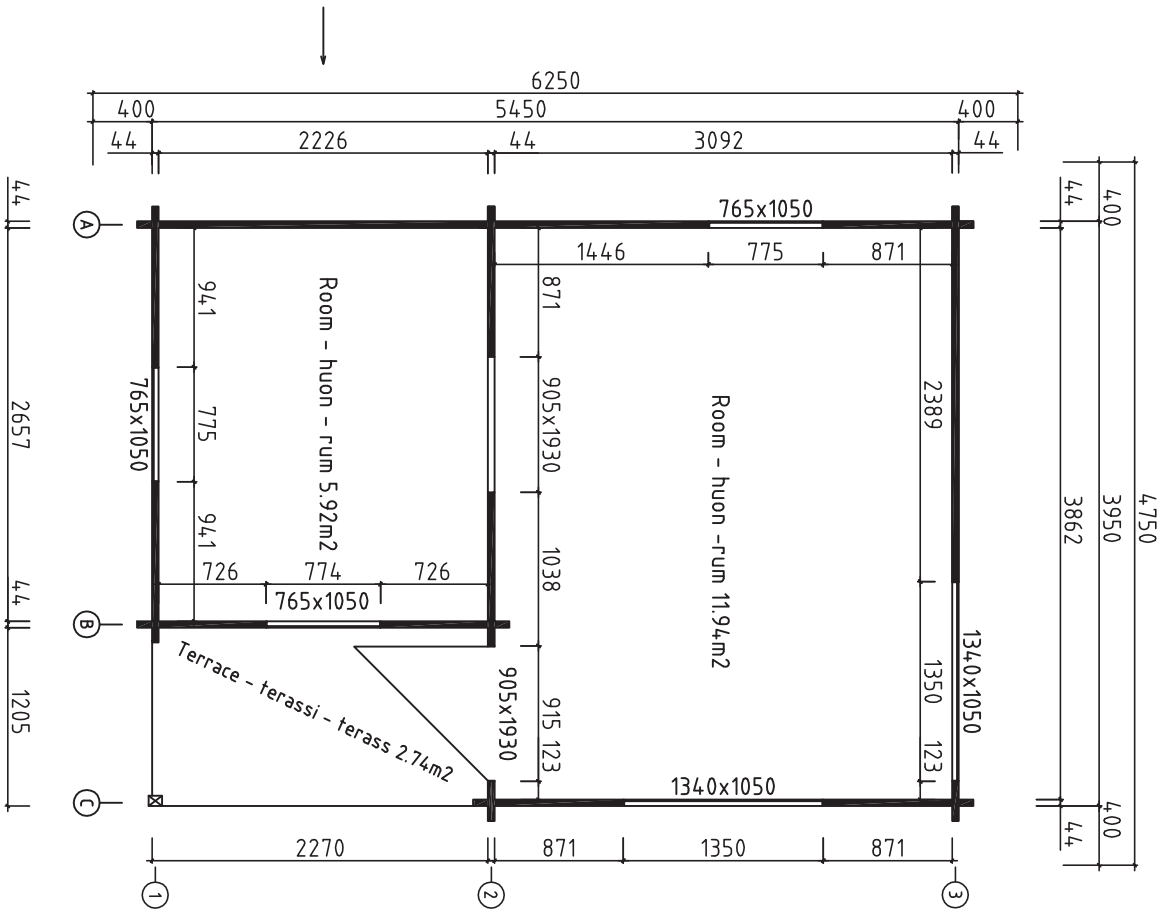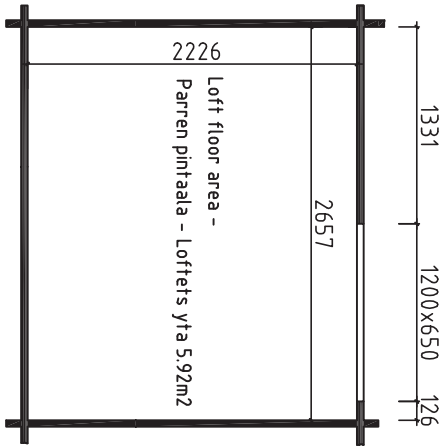

Kood	P5639-4.4 Folkstugan	Leht	3
Joonis	Plan	Mooste	1:35
Materjal	4.4x135	Kaup.	02.09.2014
Joonestaja	K.Kahu	File	P5639-4.4 Folkstugan plan.dwg

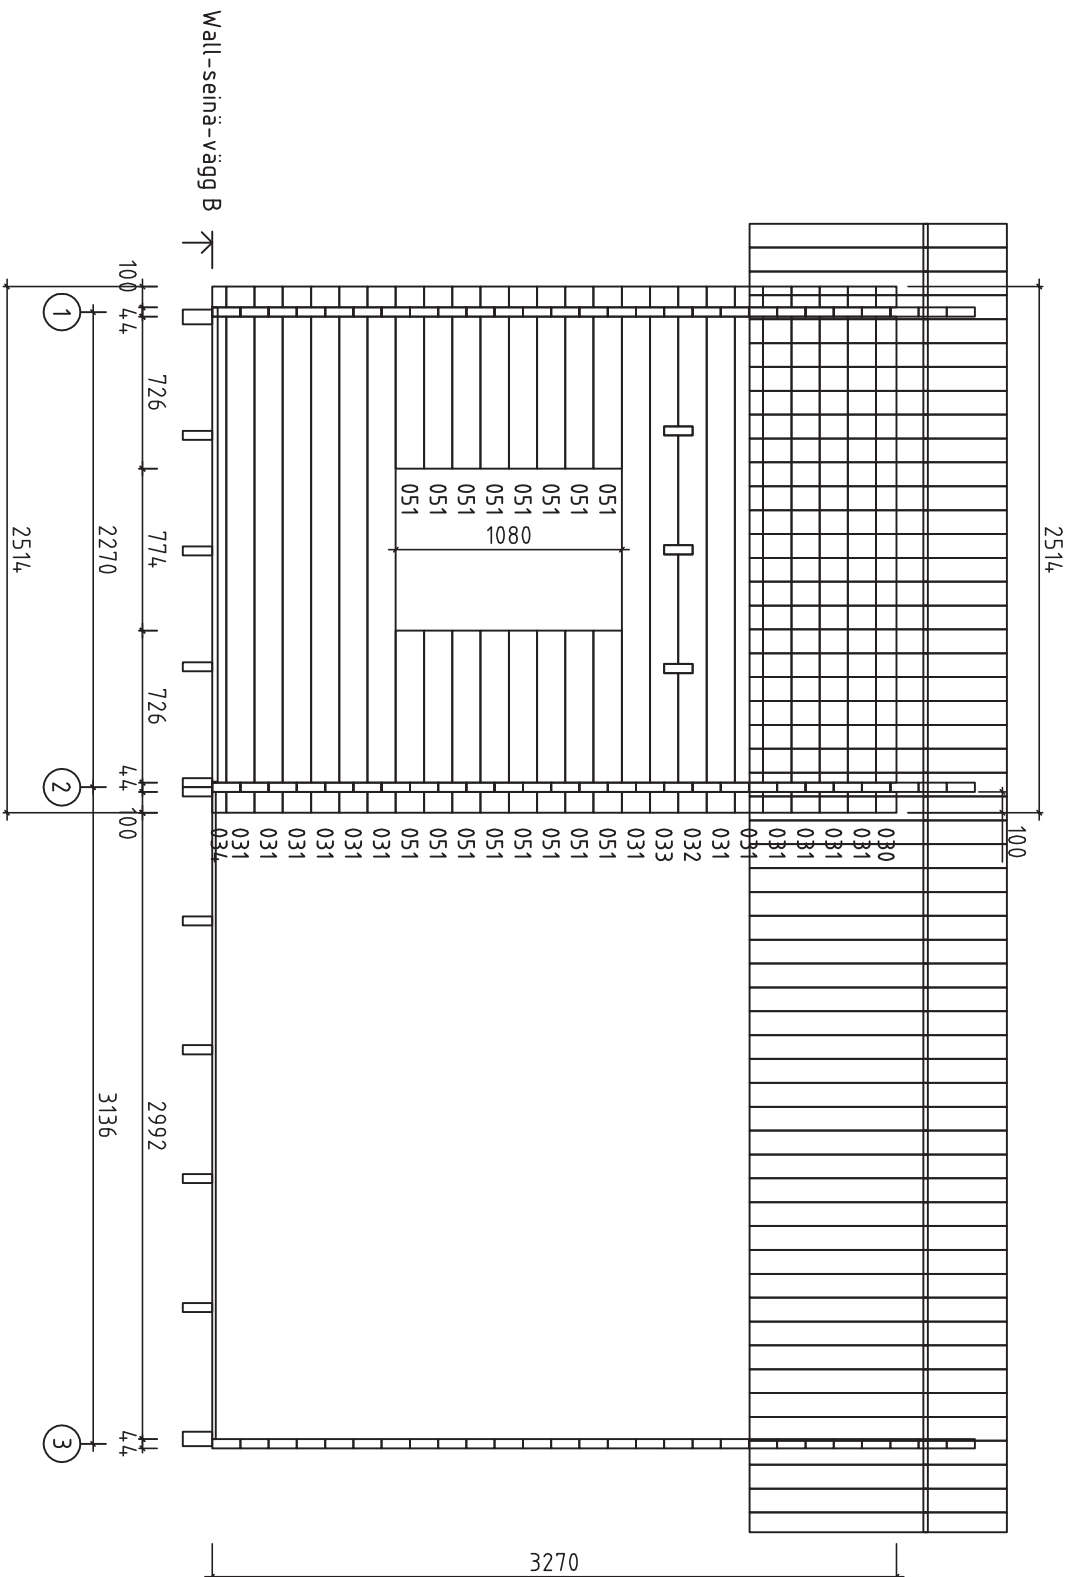



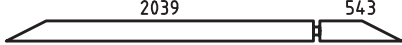
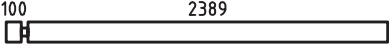
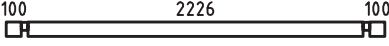
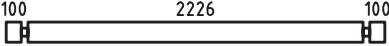


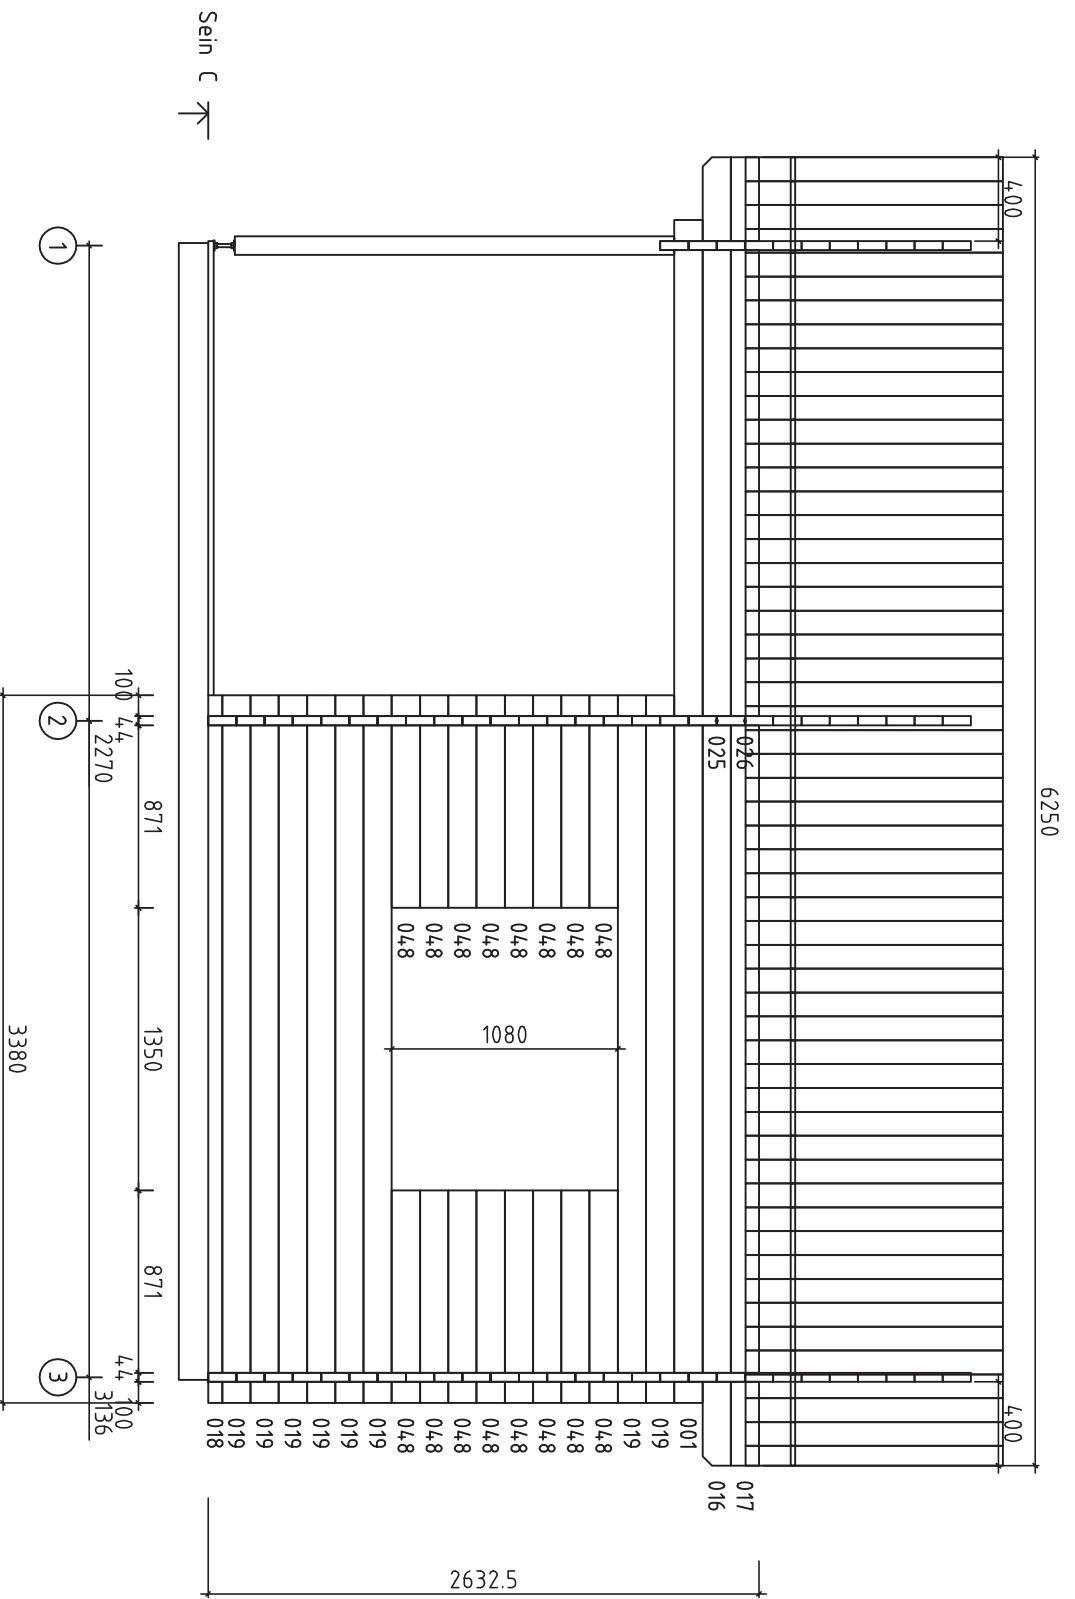

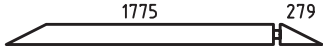

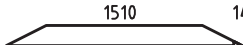
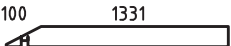
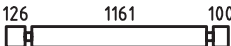
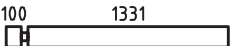
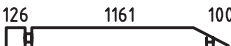
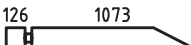

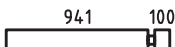

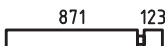
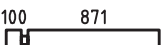

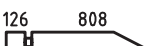
Kood	P5639-44 Folkstugan	Leht	5
Joonis	Wall-seinä-vägg B	Mootkava	1:35
Materjal	44x135	Kuup.	02.09.2014
Joonestaja	K.Kahu	File	P5639-44_Folkstugan.dwg









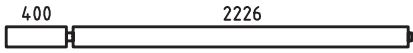



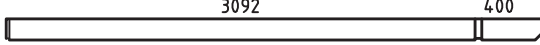
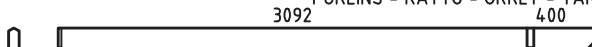
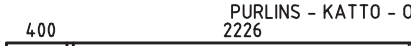


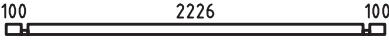

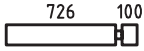Kood	P5639-44	Folkstugan	Leht	6
Joonis	SEIN C		Mootkava	1:35
Materjal	4.4x13.5		Kuup.	02.09.2014
Joonistas	K.Kahu	File	P5639-44 Folkstugan.dwg	

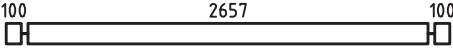Pos	P5639-44 Folkstugan	Pcs.	Profile (mm)	L (mm)
001		8	44x135	5650
002		1	44x68	5650
003		1	44x135	5650
004		1	44x135	5650
005		1	44x135	4150
006		1	44x135	4150
007		10	44x135	4150
008		1	44x135	4150
009		1	44x135	4150
010		4	44x135	4150
011		1	44x135	4150
012		1	44x135	4150
013		8	44x135	3860
014		1	44x135	3685
015		1	44x135	3685
016		2	44x135	3558
017		2	44x135	3558
018		1	44x68	3380
019		8	44x135	3380
020		1	44x135	3156
021		1	44x135	3156
022		7	44x135	2945
023		1	44x135	2945
024		1	44x135	2945
025		2	44x135	2692

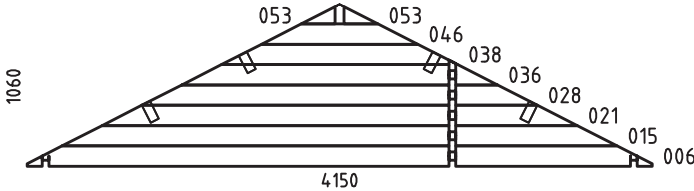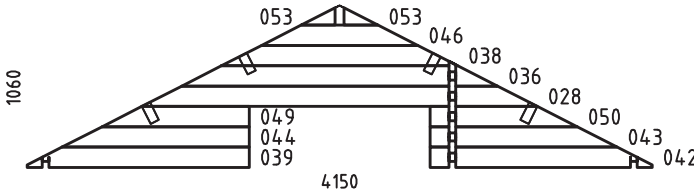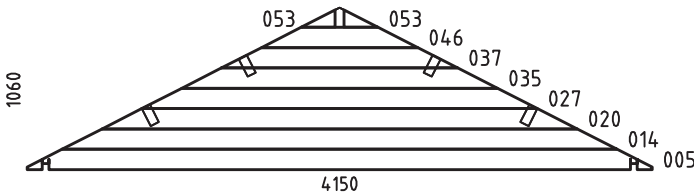

Pos	P5639-44 Folkstugan	Pcs.	Profile (mm)	L (mm)
026		2	44x135	2692
027		1	44x135	2627
028		2	44x135	2627
029		7	44x135	2533
030		1	44x97	2514
031		13	44x135	2514
032		1	44x135	2514
033		1	44x135	2514
034		1	44x68	2514
035		1	44x135	2098
036		2	44x135	2098
037		1	44x135	1568
038		2	44x135	1568
039		1	44x135	1475
040		2	44x135	1475
041		2	44x135	1475
042		1	44x135	1475
043		1	44x135	1243
044		1	44x135	1243
045		14	44x135	1085
046		3	44x135	1039
047		14	44x135	1038
048		38	44x135	1015
049		1	44x135	978
050		1	44x135	978

Pos	P5639-44 Folkstugan	Pcs.	Profile (mm)	L (mm)
051		16	44x135	870
052		21	44x135	267
053		6	44x115	225
CB1	CEILING BEAMS - PARVIAPALKIT - LOFTBJÄLKAR 	3	44x135	2945
SB	SPARE BEAM - VARALLAPALKI - LAGERBJÄLKAR 	1	44x135	5650
AB	ASSEMBLING BEAM - ASENNUSLAUTA - MONTERINGSBRÄDE 	2	44x135	300
W1-1		1	44x1060	4150
W2-1		1	44x1060	4150
W3-1		1	44x1060	4150
FB2	FLOORBEAMS - LATTIAPALKIT - GOLVBJÄLKAR 	2	70x140	3844
FB1	FLOORBEAMS - LATTIAPALKIT - GOLVBJÄLKAR 	2	43x140	5430
FB3	FLOORBEAMS - LATTIAPALKIT - GOLVBJÄLKAR 	9	43x140	3844
PR2	PURLINS - KATTO - ORRET - TÄKASAR 	4	70x140	3558
PR4	PURLINS - KATTO - ORRET - TÄKASAR 	1	70x140	3558
PR1	PURLINS - KATTO - ORRET - TÄKASAR 	4	70x140	2692
PR3	PURLINS - KATTO - ORRET - TÄKASAR 	1	70x140	2692
	COUNTERFLOOR HOLDING BOARDS - ROSSIPOHJAA KANNATTELEVAT LAUDAT - - BRÄDER SOM HALLER TROSSBOTTEN	6 5	19x90 19x90	3840 2600
LFS1	SLEEPING FLOOR SUPPORTING SLAT - PARVIALATTIA TUKILISTA - LOFTGOLVLIST	2	44x44	2657
	FLOORBOARD - LATTIALAUTA - GOLVBRÄDE  or-tai-eller	34+1 44+1	19x114 19x88	3080 3080











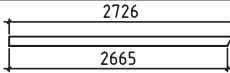

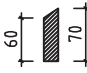








 





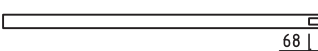
Polhus

Kood P5639-44 Folkstugan

Materjal

File P5639-44 Folkstugan.dwg

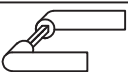Leht 3/6

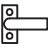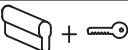Pos	P5639-44 Folkstugan	Pcs.	Profile (mm)	L (mm)
	FLOORBOARD - LATTIALAUTA - GOLVBRÄDE  or-fai-eller	24 31	19x114 19x88	2220 2220
	LOFT BOARD - PARVIALATTIA - LOFTGOLV  or-fai-eller	11 14	19x114 19x88	2265 2265
	LOFT BOARD - PARVIALATTIA - LOFTGOLV  or-fai-eller	14 18	19x114 19x88	2220 2220
	ROOFBOARD - KATTOLAUTA - TAKBRÄDE  or-fai-eller	116+1 150+1	19x114 19x88	2666 2666
	TERRACE BOARD - TERASSILAUTA - TERASSBRÄDE 	10	28x120	2265
	SKIRTING SLAT - LATTIALISTA - GOLVLIST 		19x35	42
	EAVE SLAT - RÄYSTÄSLISTA - TAKFOTLIST  	4 4	30x40 19x35	3125 3125
	GABLE BOARD - KAAPELILAUTA - VINDBRÄDE 	4	19x120	2726
	ROOF FELT FILLET - KATON PÄÄTYLAUTA - TAKBRÄDE FÖR VINDBRÄDE 	4	19x90	2730
	SIDEWALL SKIRTING SLAT - KATTOLISTA-PÄÄDYT - TAKLIST-GAVLAR 	2 2 4	19x70 19x70 19x70	3092 2226 400
	NAILS - NAULAT - SPIKAR  FLOORBOARD - LATTIALAUTA - GOLVBRÄDE ROOFBOARD - KATTOLAUTAT - TAKBRÄDE	1300	2.5	60
	NAILS - NAULAT - SPIKAR  SKIRTING SLAT - LATTIALISTA - GOLVLIST	108	2.0	40
	NAILS - NAULAT - SPIKAR  FLOORBEAMS - LATTIAPALKIT - GOLVBJÄLKAR	52	5.0	100
	SCREWS - RUUVIT - SKRUVAR  FIXING HALF BEAMS - VAHVISTETTAVA PUOLIKKAAT PALKIT FÖR ATT FASTA HALVA VÄGGPROFILER SLEEPING FLOOR SUPPORTING SLAT - PARVIALATTIA TUKILISTA - LOFTGOLVLIST	40	4.5	90
	SCREWS - RUUVIT - SKRUVAR  EAVE BOARD - RÄYSTÄSLAUTA - TAKFOTSBRÄDE EAVE SLAT - RÄYSTÄSLISTA - TAKFOTSLISTA GABLE BOARD - KAAPELILAUTA - VINDBRÄDE BORDER BOARDS - REUNALAUTA - FODERBRÄDE	86	4.5	50
	SCREWS - RUUVIT - SKRUVAR  ROOF FELT FILLET - KATON PÄÄTYLAUTA - TAKBRÄDE FÖR VINDBRÄDE COUNTERFLOOR HOLDING BOARDS - ROSSIPOHJAA KANNATTELEVAT LAUDAT - BRÄDER SOM HALLER TROSSBOTTEN	280	3.5	35
	PURLINS CONNECTING METAL - KATTO-ORRET YHDISTAMISRAUTA - TÄKASAR SAMMANSLAGNINGMETAL 	5	ø6	200
	DOOR CROSSES - OVIRISTIKKO - DÖRRLIST 	1		
	DOOR HANDLE - OVEN KAHVA - DÖRR HANDTAG 	1		
	WINDOW CROSSES - IKKUNARISTIKKO - FÖNSTERLIST 	3		
	DOUBLE WINDOW CROSSES - TUPLAIKKUNARISTIKKO - DUBBELFÖNSTERLIST 	4		
	WINDOW HANDLE - IKKUNA KAHVA - FÖNSTER HANDTAG 	7		
	DOOR LOCK+KEYS - OVENLUKKO+AVAIN - DÖRRLÅS+NYCKLAR 	1+1		
	LADDER - TIKAPUUT - STEGE 	1	490	2540
	CORNER POST - KULMAPYLVÄS - HÖRNSTOLPE 	1	70x90	2100



Polhus

Kood P5639-44 Folkstugan


Materjal

File P5639-44 Folkstugan.dwg


Leht 4/6

Pos	P5639-44 Folkstugan	Pcs.	Profile (mm)	L (mm)
	POST REGULATING BOLT - KULMAPYLVÄS SÄÄTÖPULTTI - HÖRNSTOLPE JUSTERINGSBULT	1		
	DOOR BORDER BOARDS SET - OVEN KAIDEENLAUDAT DÖRR GRÄNSERBRÄDER (7 BOARDS - LAUTA - BRÄDER)	1		
	EXTRA FRAME BORDER BOARDS SET - YLEMÄÄRÄINEN RAMI KAIDEENLAUDAT EXTRA RAM GRÄNSERBRÄDER (6 BOARDS - LAUTA - BRÄDER)	1		
	DOUBLE WINDOW BORDER BOARDS SET - TUPLAIKKUNA KAIDEENLAUDAT DUBBELFÖNSTER GRÄNSERBRÄDER (8 BOARDS - LAUTA - BRÄDER)	2		
	WINDOW BORDER BOARDS SET - IKKUNA KAIDEENLAUDAT FÖNSTER GRÄNSERBRÄDER (8 BOARDS - LAUTA - BRÄDER)	3		
	CEILING BEAMS ASSEMBLING BOARD - PARVIAPALKI ASENNUSLAUTA - LOFTBJÄLKAR MONTERINGSBRÄDE	6	15x30	30


WINDOW - IKKUNAN - FÖNSTER - 765x1050
3 set - kpl - st (right hand - oikea käsi - höger hand)

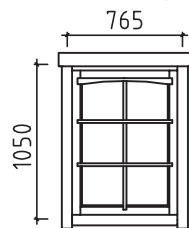


WINDOW - IKKUNAN - FÖNSTER - 1340x1050
2 set - kpl - st

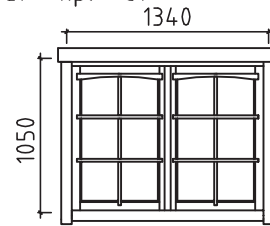

DOOR - OVI - DÖRR 905x1930
1 set - kpl - st
(left hand - vasen käsi - vänster hand)

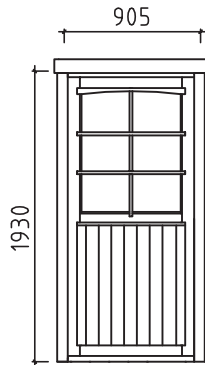


EXTRA FRAME - ÜLEMÄÄRÄINEN RAMI - EXTRA RAM 905x1930
1set - kpl -st

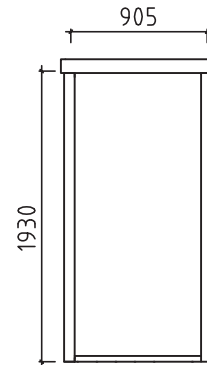

Window top - Ikkunakatos - Fönstertak

For windows in wall 1&3 - Ikkunan seinä 1&3
- För fönster in vägg 1&3


Covering board - Peitelauta
-Täckbräda 19x120

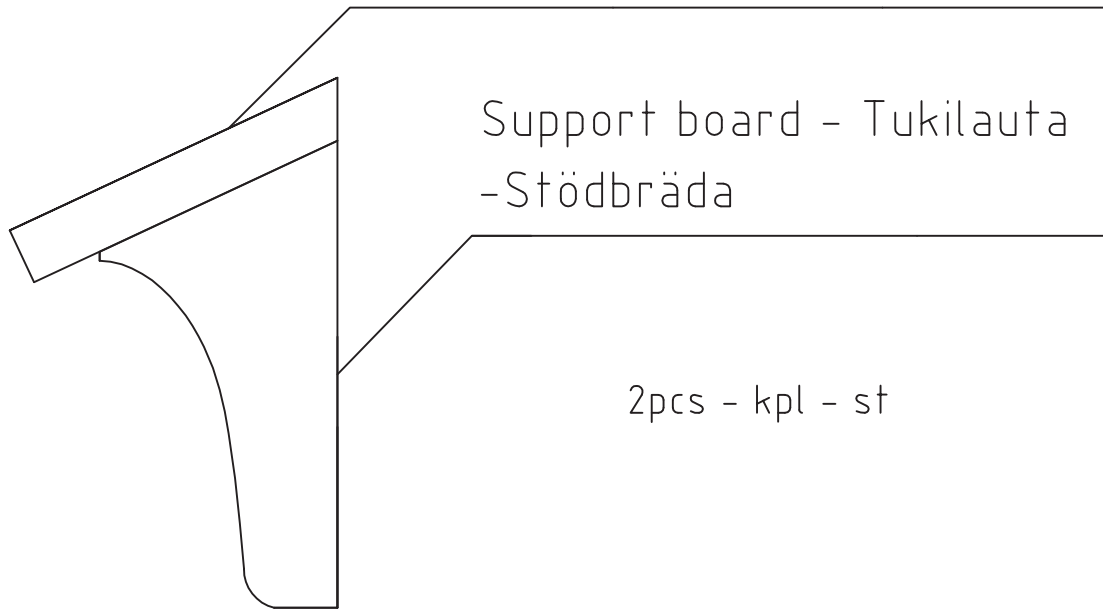

Support board - Tukilauta
-Stödbräda

2 pcs - kpl - st

Covering board - Peitelauta - Täckbräda 19x120

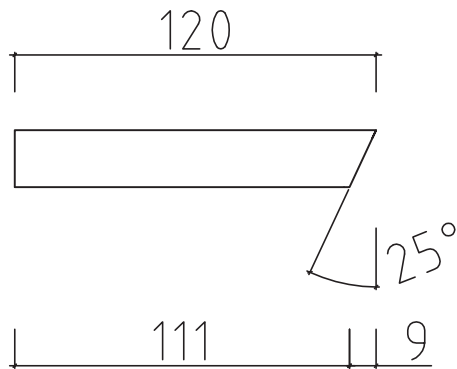

1580mm 1pc - kpl - st

1000mm 1pc - kpl - st

Support board - Tukilauta - Stödbräda

4 pcs - kpl - st

